



Designed for Carl Franklin
 Designed by Bryan Leslie for Pro1 Design
 Scale: 1" = 22'

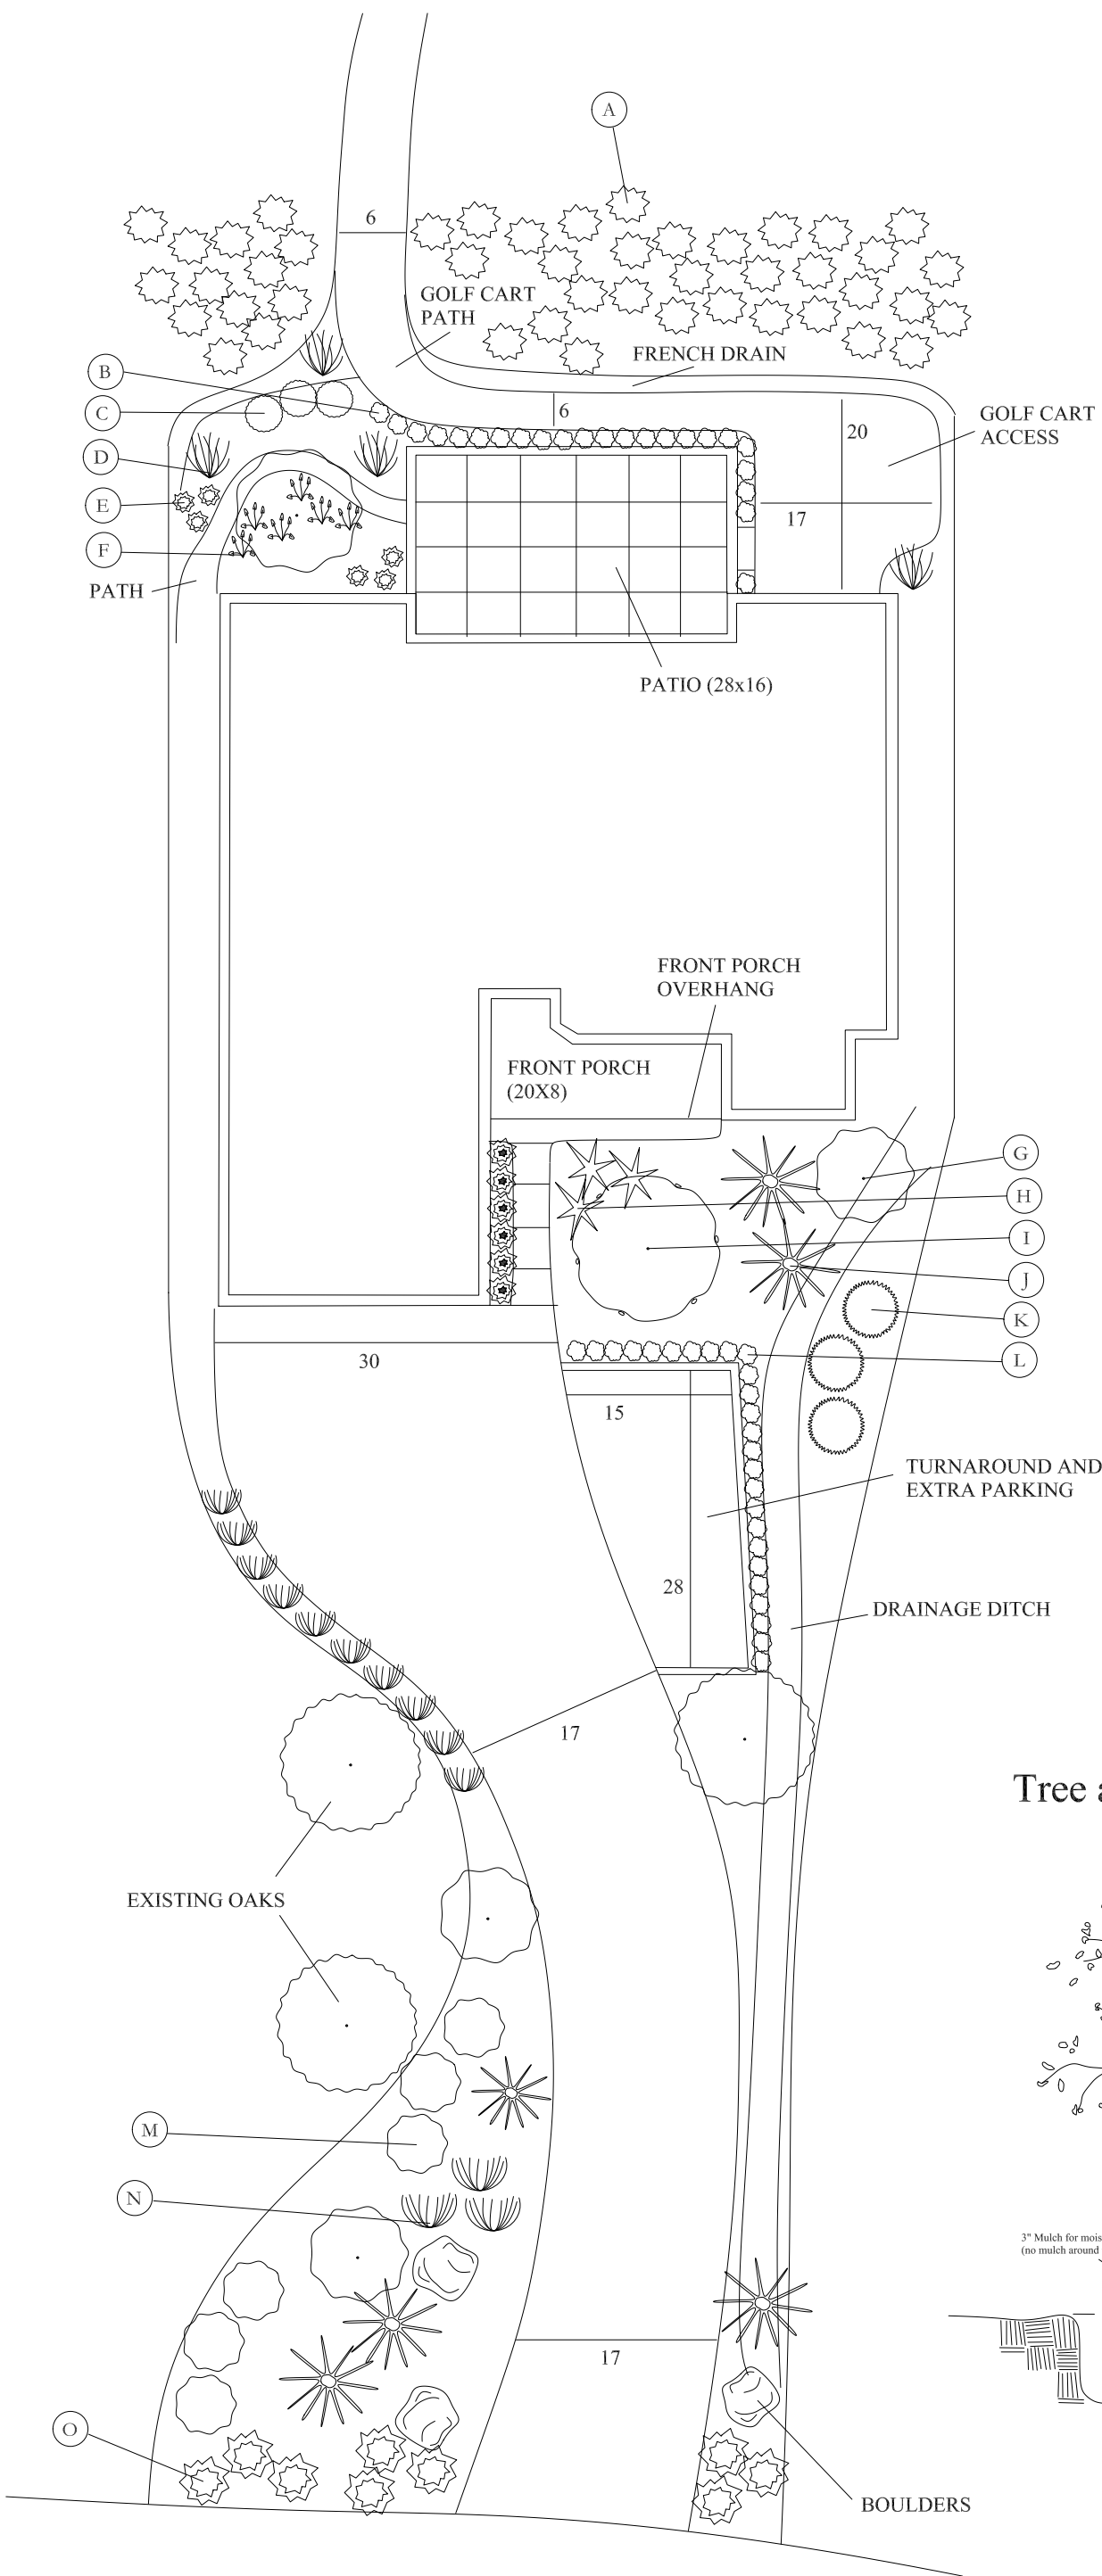

Tree and Shrub Planting

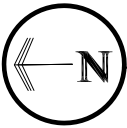